




- ①




W20-3  
48"x48"
- ②




W20-2  
48"x48"
- ③




M4-9  
24"x30"
- ④




M4-9  
24"x30"
- ⑤



- ⑥




M4-10  
18"x48"
- ⑦




M4-10  
18"x48"
- ⑧



Type 3  
Barricade
- ⑨

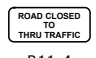


R11-4  
30"x60"
- ⑩




Adjustments to be made to signage and placement locations per ACHD Inspection request.


Electronic message sign at each end of the outer detour providing travelers with information on the current closure location that is in place

Reviewed By vstephens Date 8/11/2023  
Time Restrictions  
Work 8am To 8pm  
Hours NOTIFY ALL AFFECTED  
Daylight Hours Only

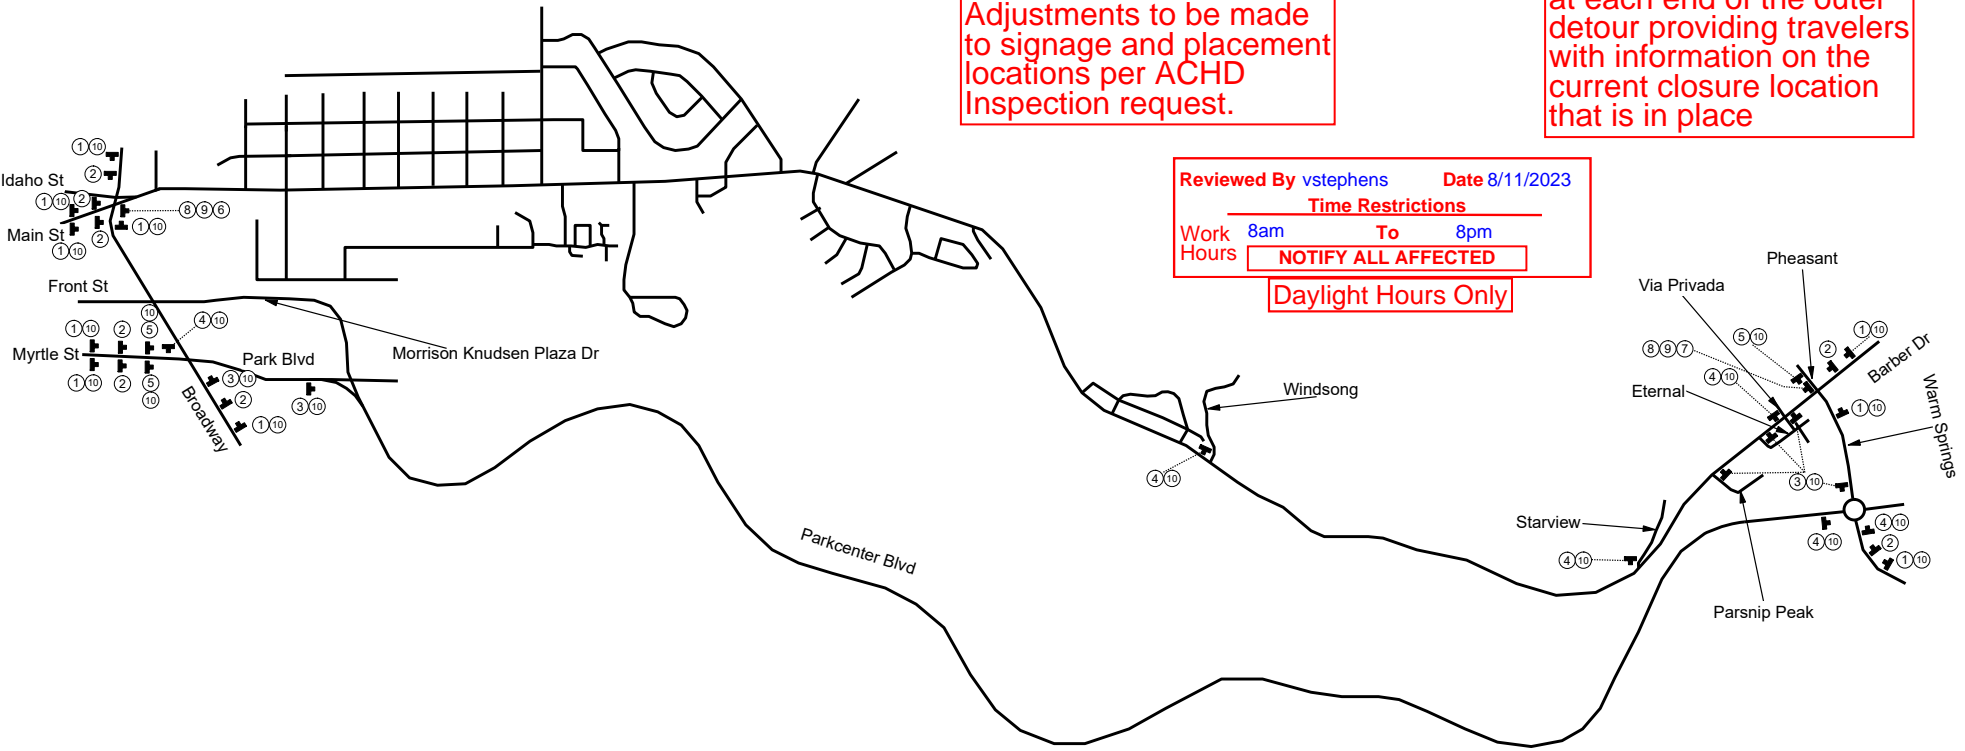

	Date: 8/9/2023 Author: Roger Carey #163784 Project: Warm Springs
	Comments: Knife River

- All traffic control will be placed to M.U.T.C.D. spacing standards as adopted by Idaho Transportation Department.
- Signs 7' high
- This plan is the copyright of Specialty Construction Supply and its use is restricted to use by permission only
- Contractors will be responsible for placing delineation around objects left in the right of way
- This is not an Engineer stamped plan
- All traffic control devices shall be ADA compliant

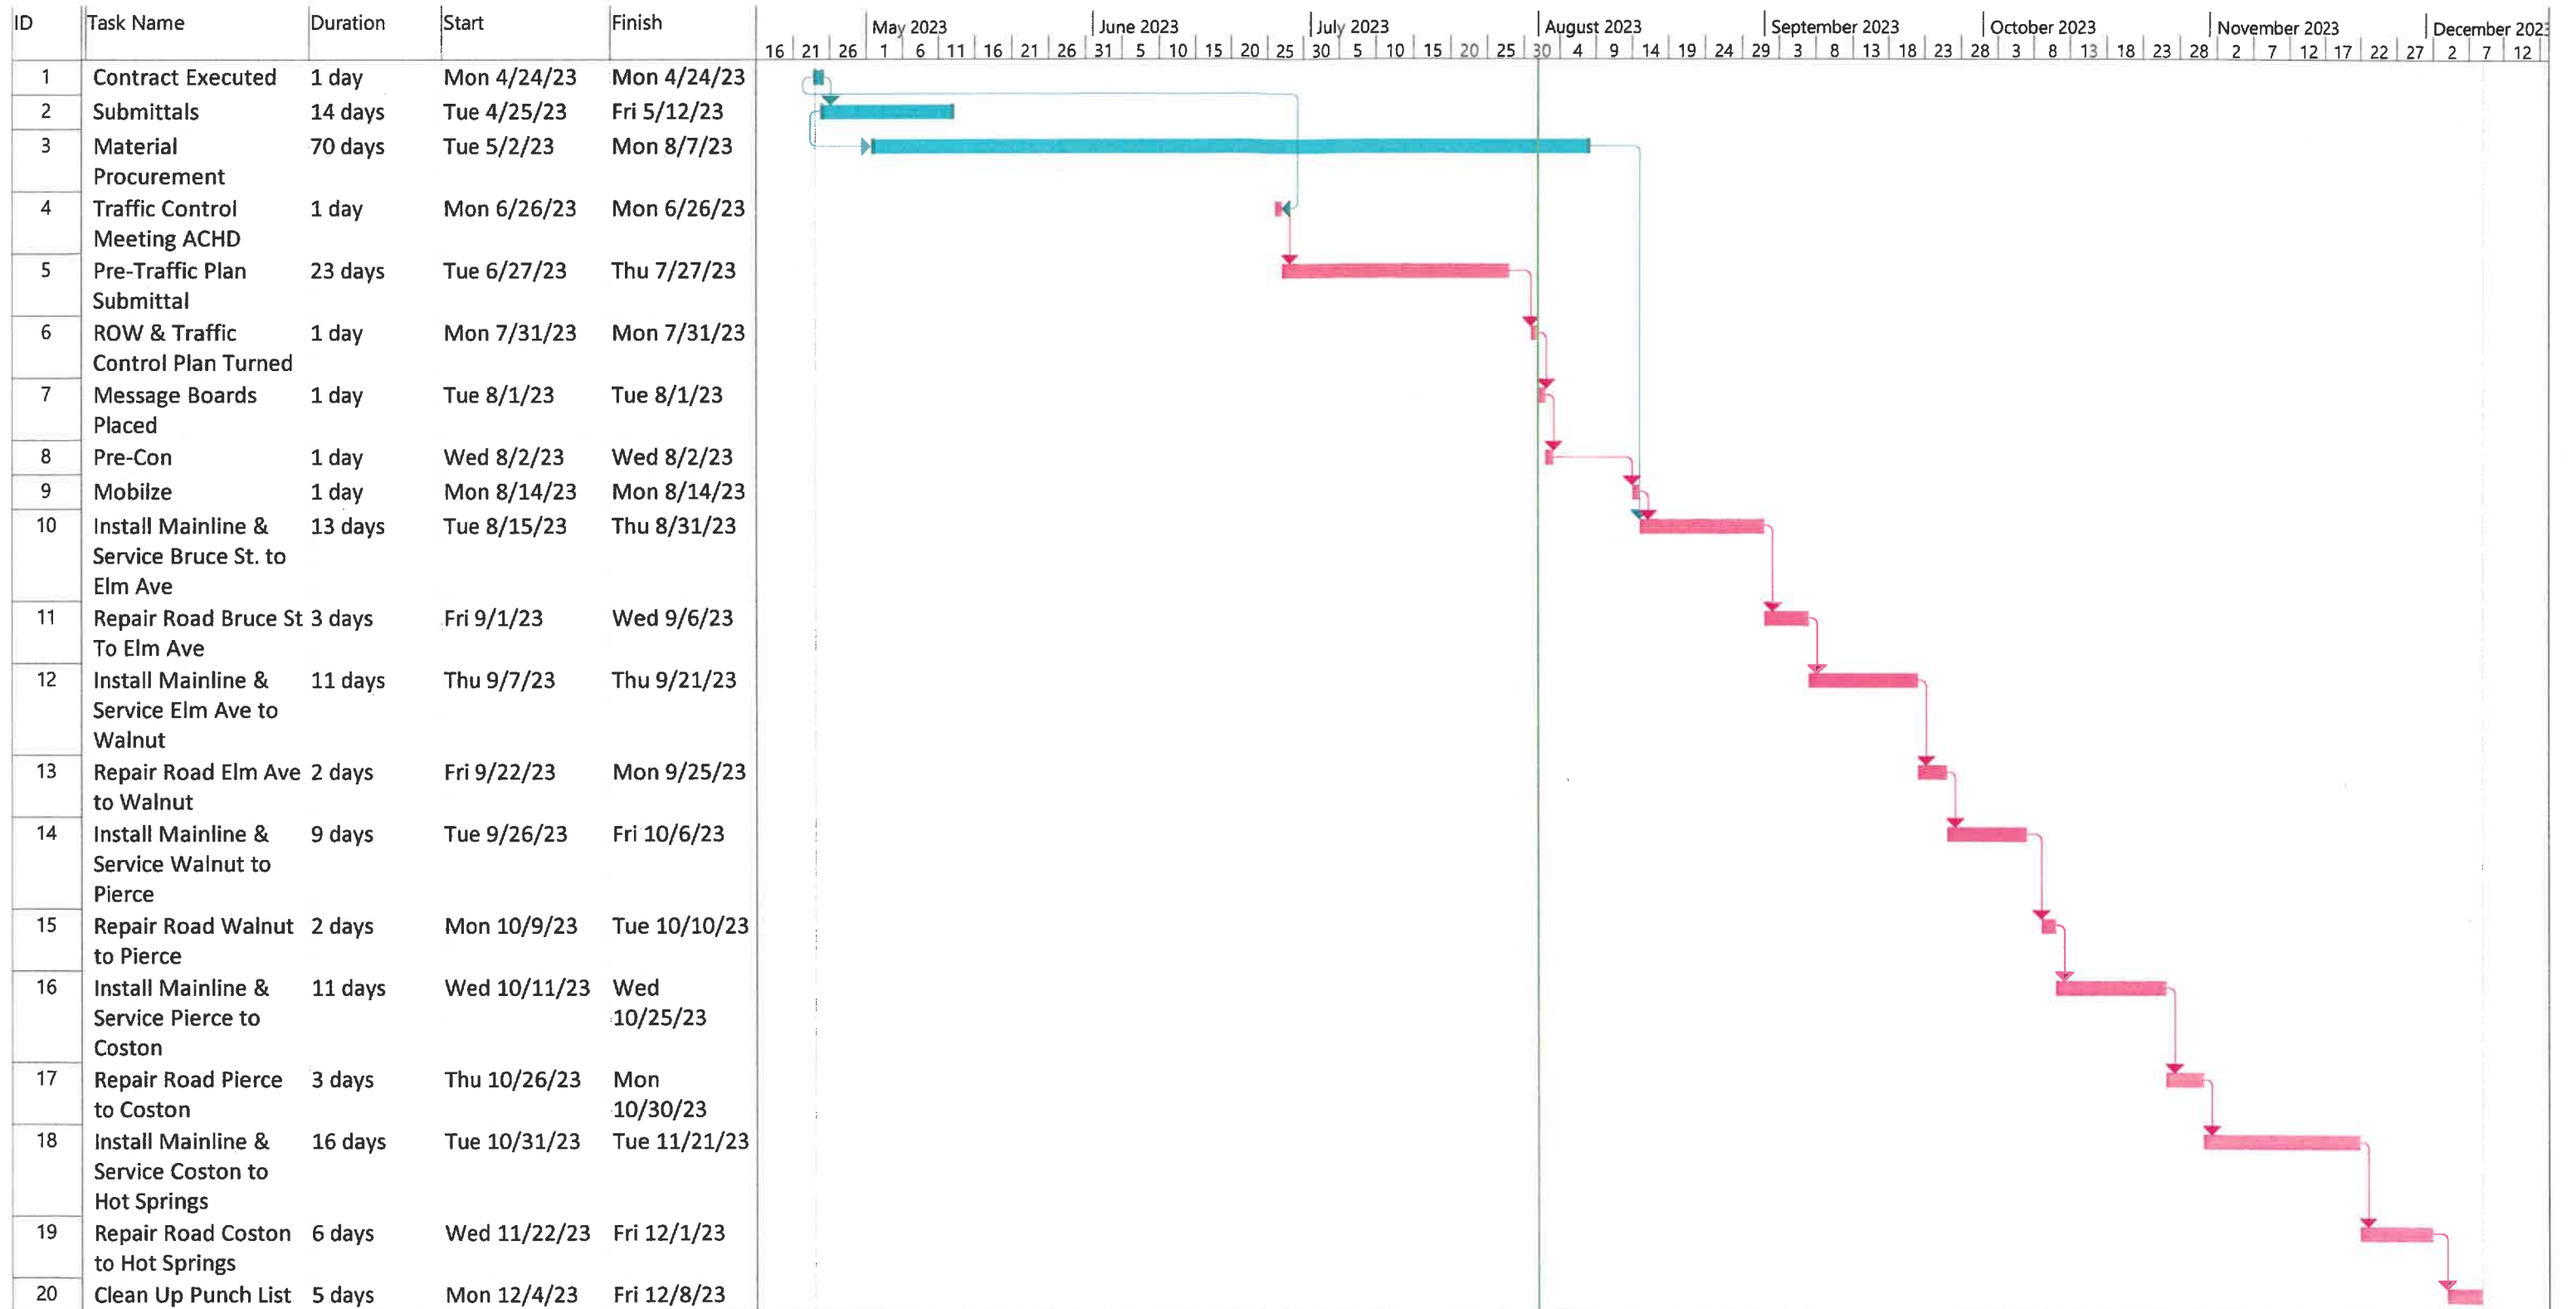

Project: Boise Warm Springs Ge  
Date: Tue 8/1/23

Task		Inactive Task	Manual Summary Rollup		External Milestone		Manual Progress	
Split		Inactive Milestone	Manual Summary		Deadline			
Milestone		Inactive Summary	Start-only		Critical			
Summary		Manual Task	Finish-only		Critical Split			
Project Summary		Duration-only	External Tasks		Progress			